



一层平面图 1:200

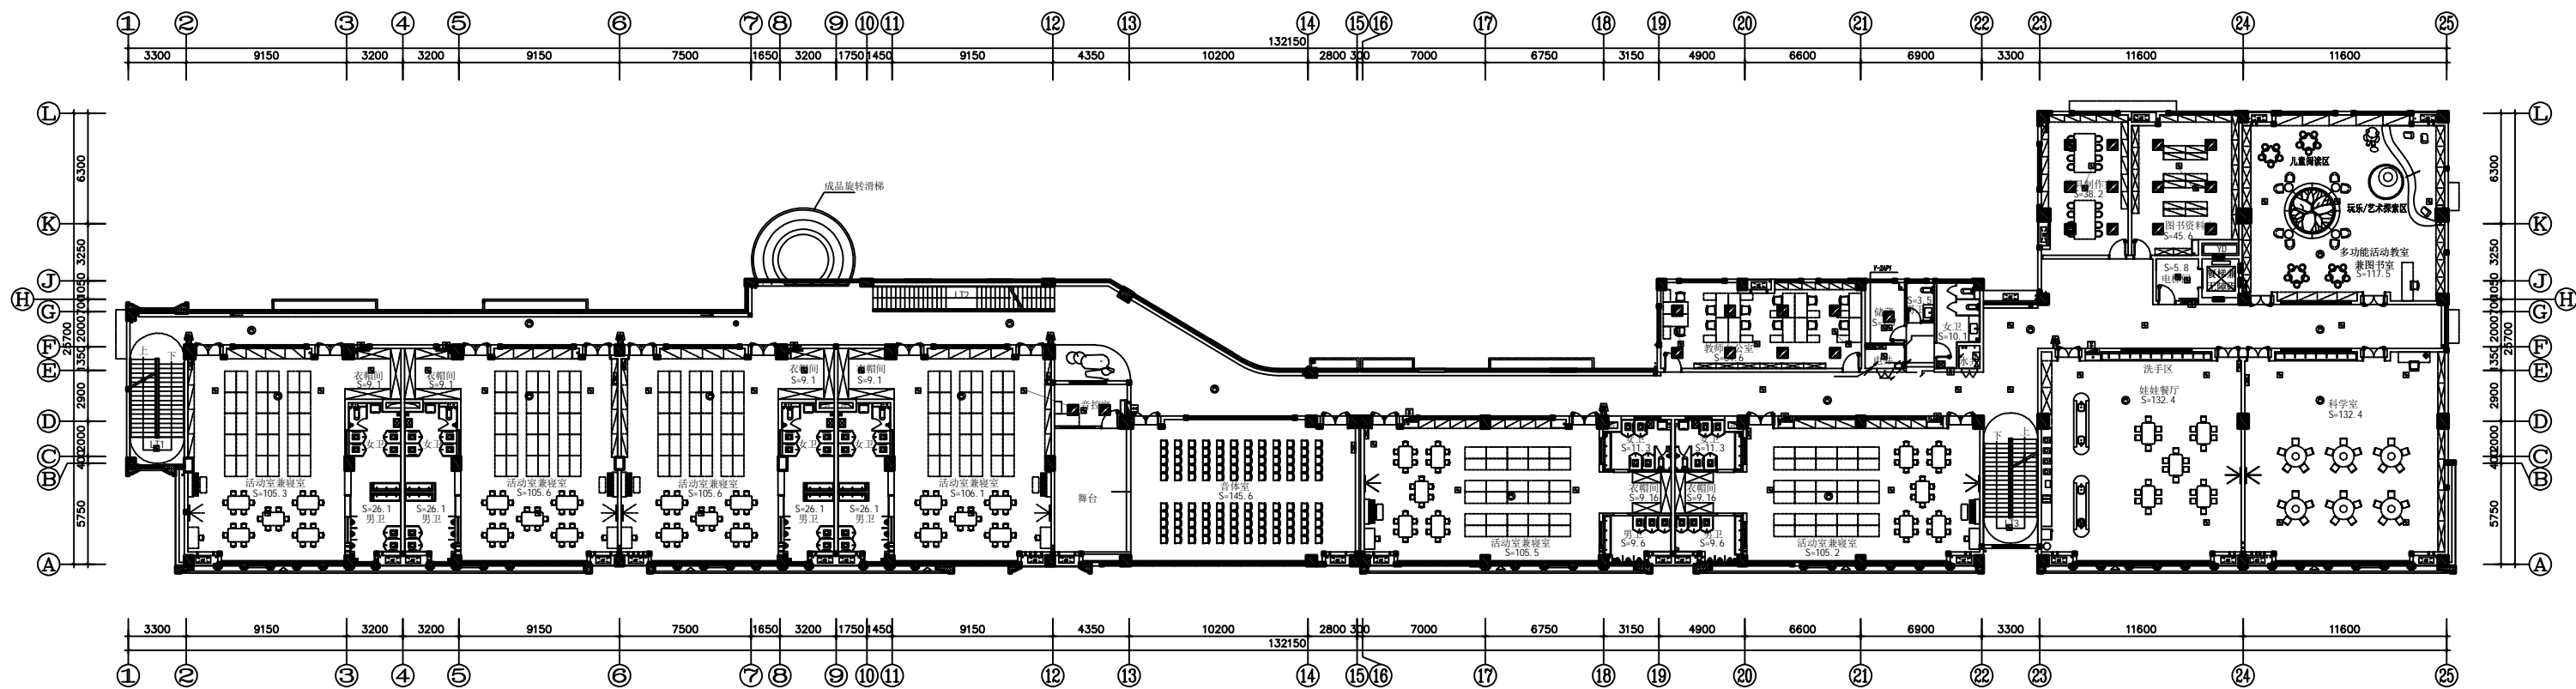

二层平面图 1:200

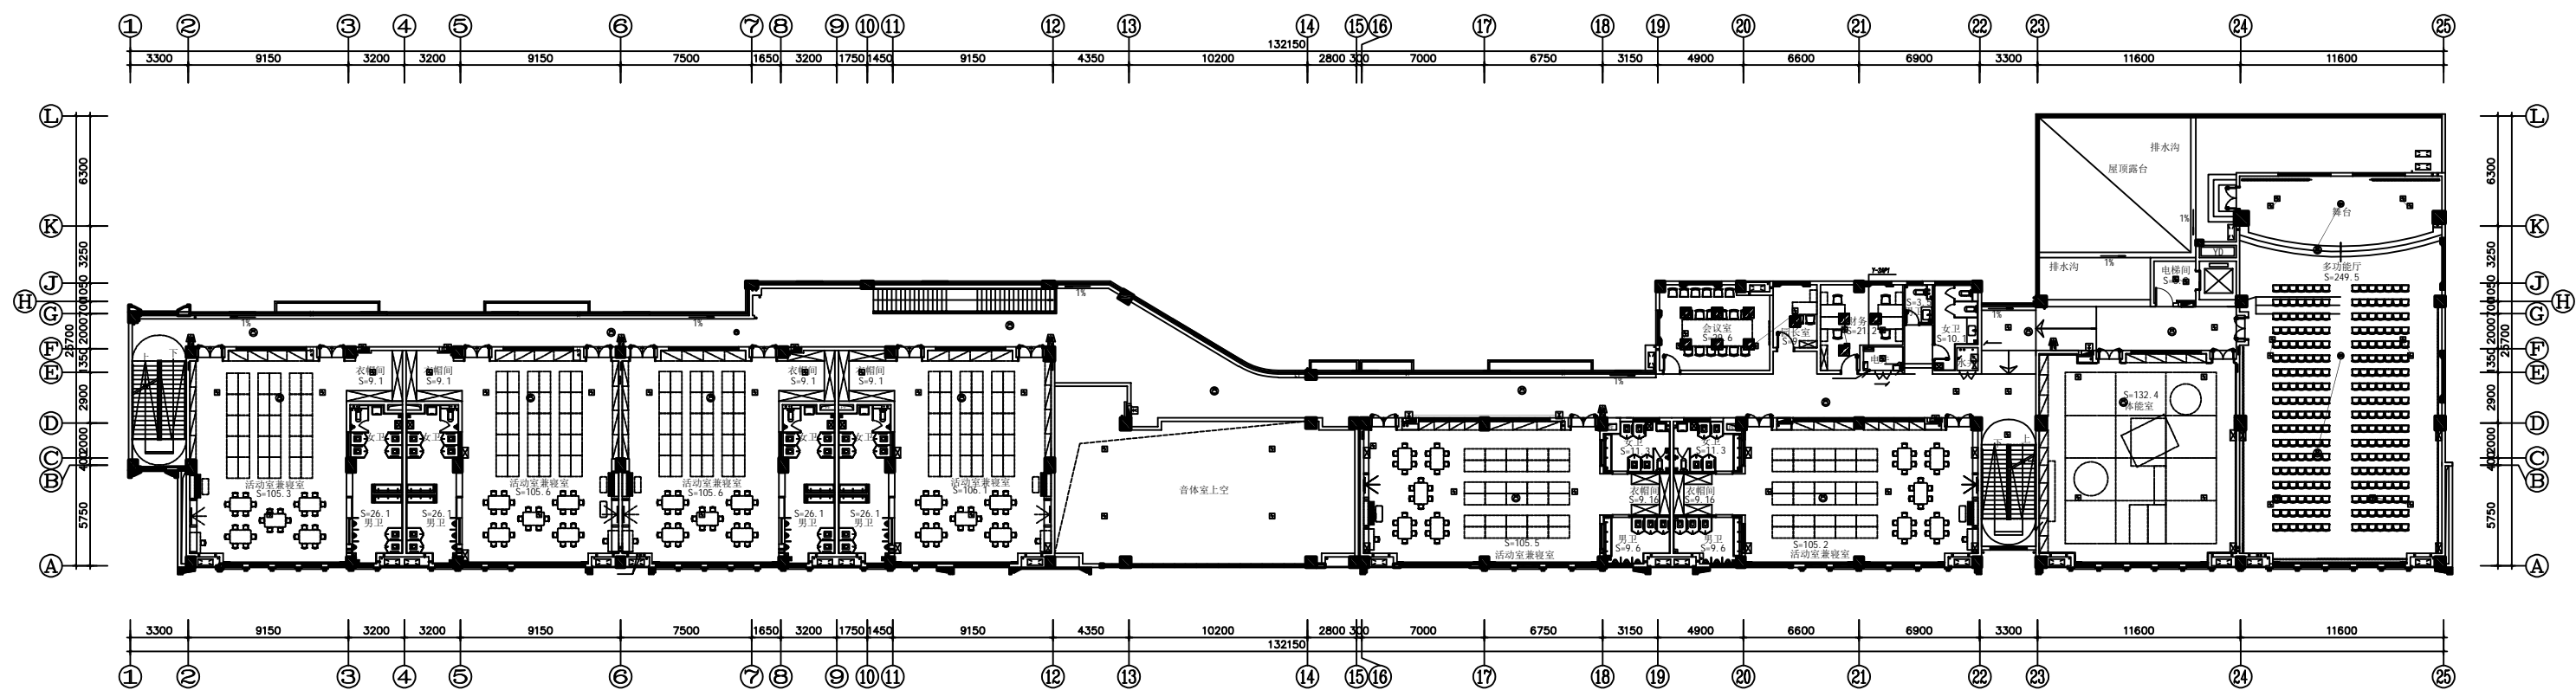

三层平面图 1:200