



中华人民共和国

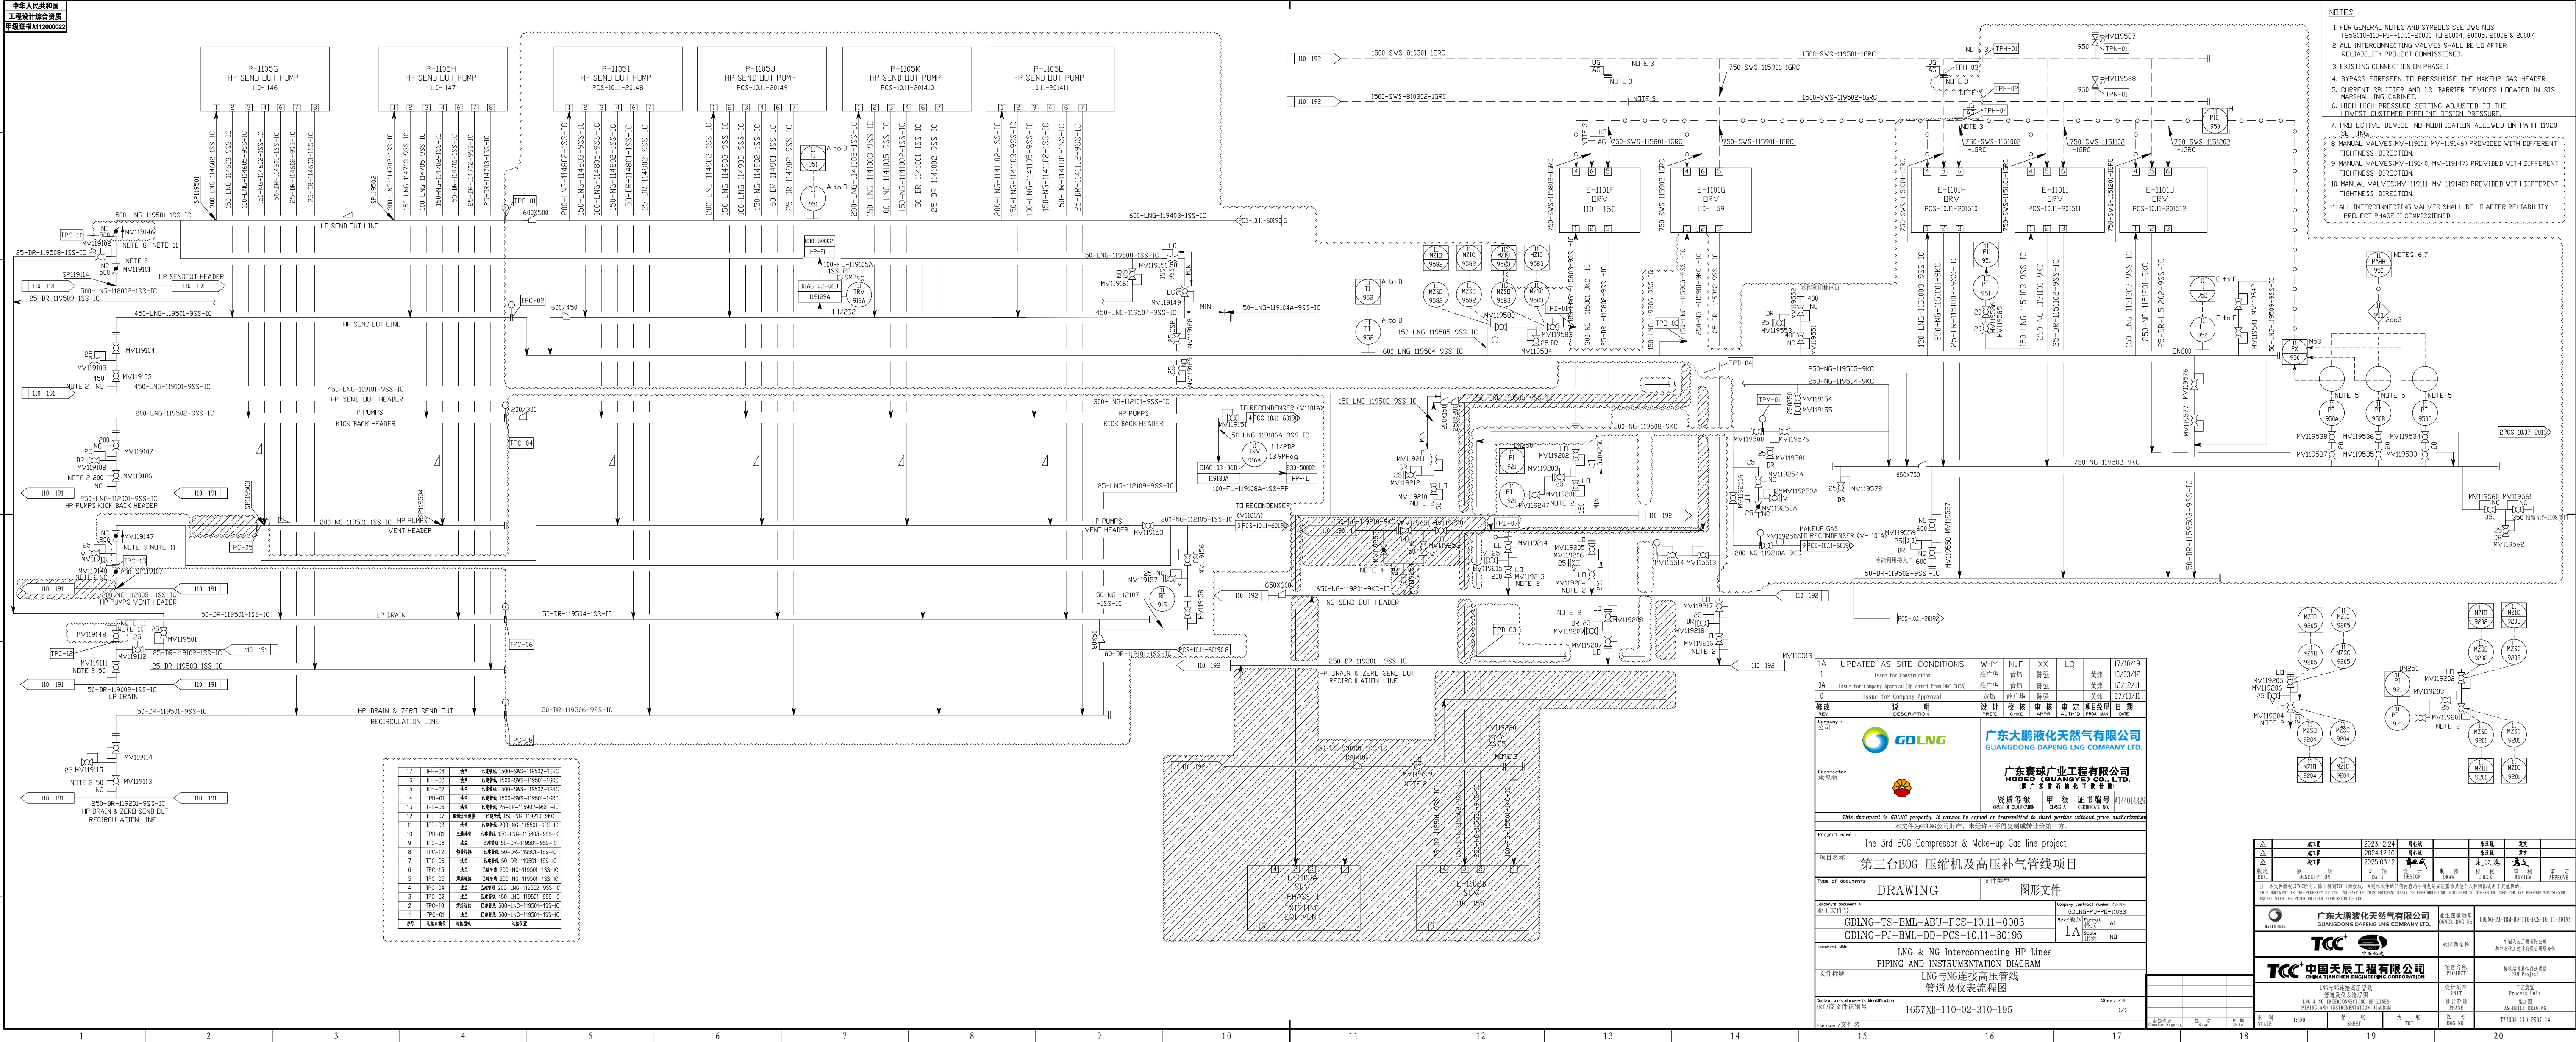

- NOTES:
1. FOR GENERAL NOTES AND SYMBOLS SEE DWG NOS. T653010-110-PIP-1011-20000 TO 20004, 60005, 20006 & 20007.
 2. ALL INTERCONNECTING VALVES SHALL BE LD AFTER RELIABILITY PROJECT COMMISSIONING.
 3. EXISTING CONNECTION ON PHASE 1.
 4. BYPASS FORESEEN TO PRESSURISE THE MAKEUP GAS HEADER.
 5. CURRENT SPLITTER AND I.S. BARRIER DEVICES LOCATED IN SIS MARSHALLING CABINET.
 6. HIGH HP PRESSURE SETTING ADJUSTED TO THE LOWEST CUSTOMER PIPELINE DESIGN PRESSURE.
 7. PROTECTIVE DEVICE: NO MODIFICATION ALLOWED ON PAMH-11920.
 8. MANUAL VALVES MV-119100, MV-119146 PROVIDED WITH DIFFERENT TIGHTNESS DIRECTION.
 9. MANUAL VALVES MV-119140, MV-119147 PROVIDED WITH DIFFERENT TIGHTNESS DIRECTION.
 10. MANUAL VALVES MV-119111, MV-119148 PROVIDED WITH DIFFERENT TIGHTNESS DIRECTION.
 11. ALL INTERCONNECTING VALVES SHALL BE LD AFTER RELIABILITY PROJECT PHASE II COMMISSIONING.

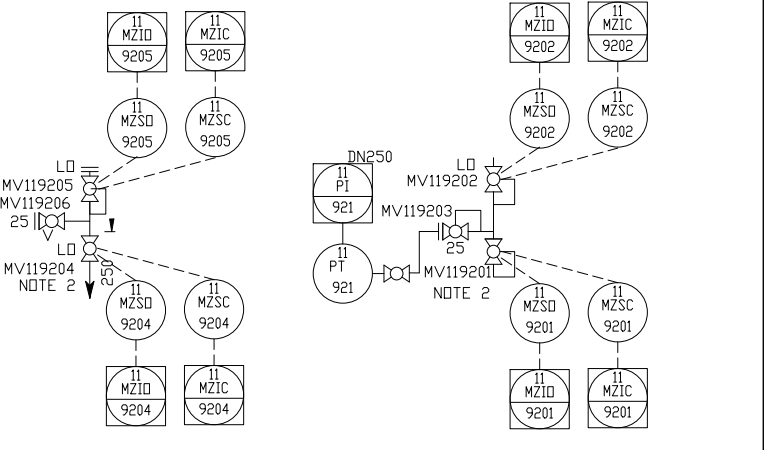

1A	UPDATED AS SITE CONDITIONS	WHY	NJF	XX	LQ	17/08/19

Project name	The 3rd BOG Compressor & Make-up Gas line project				
项目名称	第三台BOG 压缩机及高压补气管线项目				
Type of documents	DRAWING	文件类型	图形文件		
Company's Approval	GDING-TS-BML-ABU-PCS-1011-0003	Company Contract number	1A	1657XII-110-02-310-195	
GDING-PJ-BML-DD-PCS-1011-30195		Revision/Revised by	1A	NO	
Document title	LNG & NG Interconnecting HP lines PIPING AND INSTRUMENTATION DIAGRAM		LNG与NG连接高压管线管道及仪表流程图		
文件标题	LNG与NG连接高压管线管道及仪表流程图				
Contract's Approval	1657XII-110-02-310-195		Sheet	1/1	
File name / 文件名					

